


PRIOR TO INSTALLING A MOISTURE BARRIER READ AND UNDERSTAND THE IRRIGATION & EXPANSIVE SOILS TUTORIAL LOCATED AT <http://www.IrrigationTutorials.com/faq/expansive-soil.htm>. MOISTURE BARRIERS MAY REDUCE, BUT DO NOT ELIMINATE, THE POSSIBILITY OF EXPANSIVE SOIL DAMAGE.

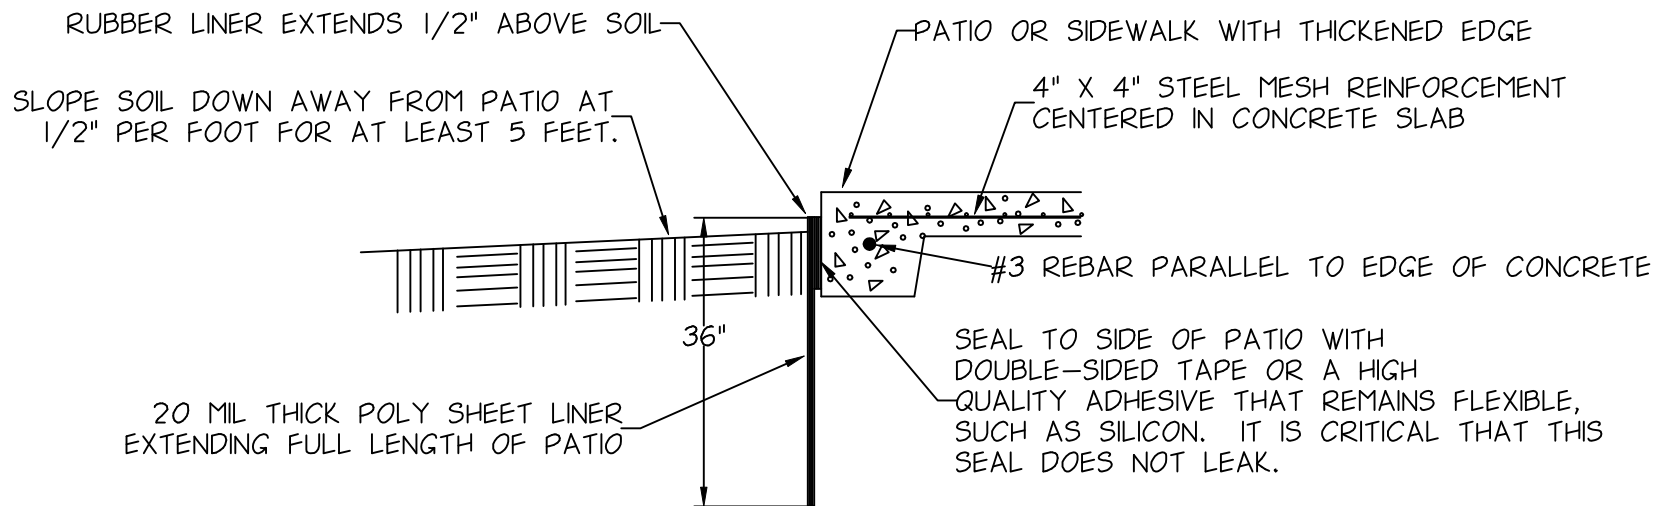

COMPLETELY SEAL ALL LINER JOINTS USING HIGH-QUALITY DOUBLE-SIDED TAPE OR A HIGH QUALITY ADHESIVE THAT REMAINS FLEXIBLE, SUCH AS SILICON.

LINER: 20 MIL POLY RUBBER OR PLASTIC. TYPICALLY USED FOR POND LINERS.

CHECK BARRIERS AND SEALS TWICE YEARLY TO BE SURE THEY ARE STILL WATER PROOF.

Use of this drawing is at your own risk. Drawing may not be appropriate for use in all situations or conditions. Check with local authorities for specific requirements of governing codes and ordinances. By use of this drawing you agree in full to the "Terms of Use" found at <http://www.jessstryker.com/legal.htm> as if they were repeated in full here.

IrrigationTutorials.com
The web's mother lode of free irrigation information!

TYPICAL MOISTURE BARRIER

Not to Scale
SAMPLE PLAN ONLY - NOT FOR CONSTRUCTION